


NY, Practice Range

Övergripande målsättning:

Genom att bygga ny practice rangen närmare klubbhusmiljön, ta bort dagens hål 7 bygga om hål 5, bygga nytt hål 6, bygga om dagens hål 6 som blir hål 7 skapas ett bättre övningsområde nära klubbhuset. Denna förändring kommer ge många fördelar både för golfbanan samt förbättrade träningsmöjligheter i nära anslutning klubbhuset mot tidigare. Dagens hål 9 blir hål 8. Dagens hål 10 blir hål 9. Därifrån kommer en naturlig gångväg byggas som korsas över dagens practice range och slingrar sig upp till klubbhusområdet.

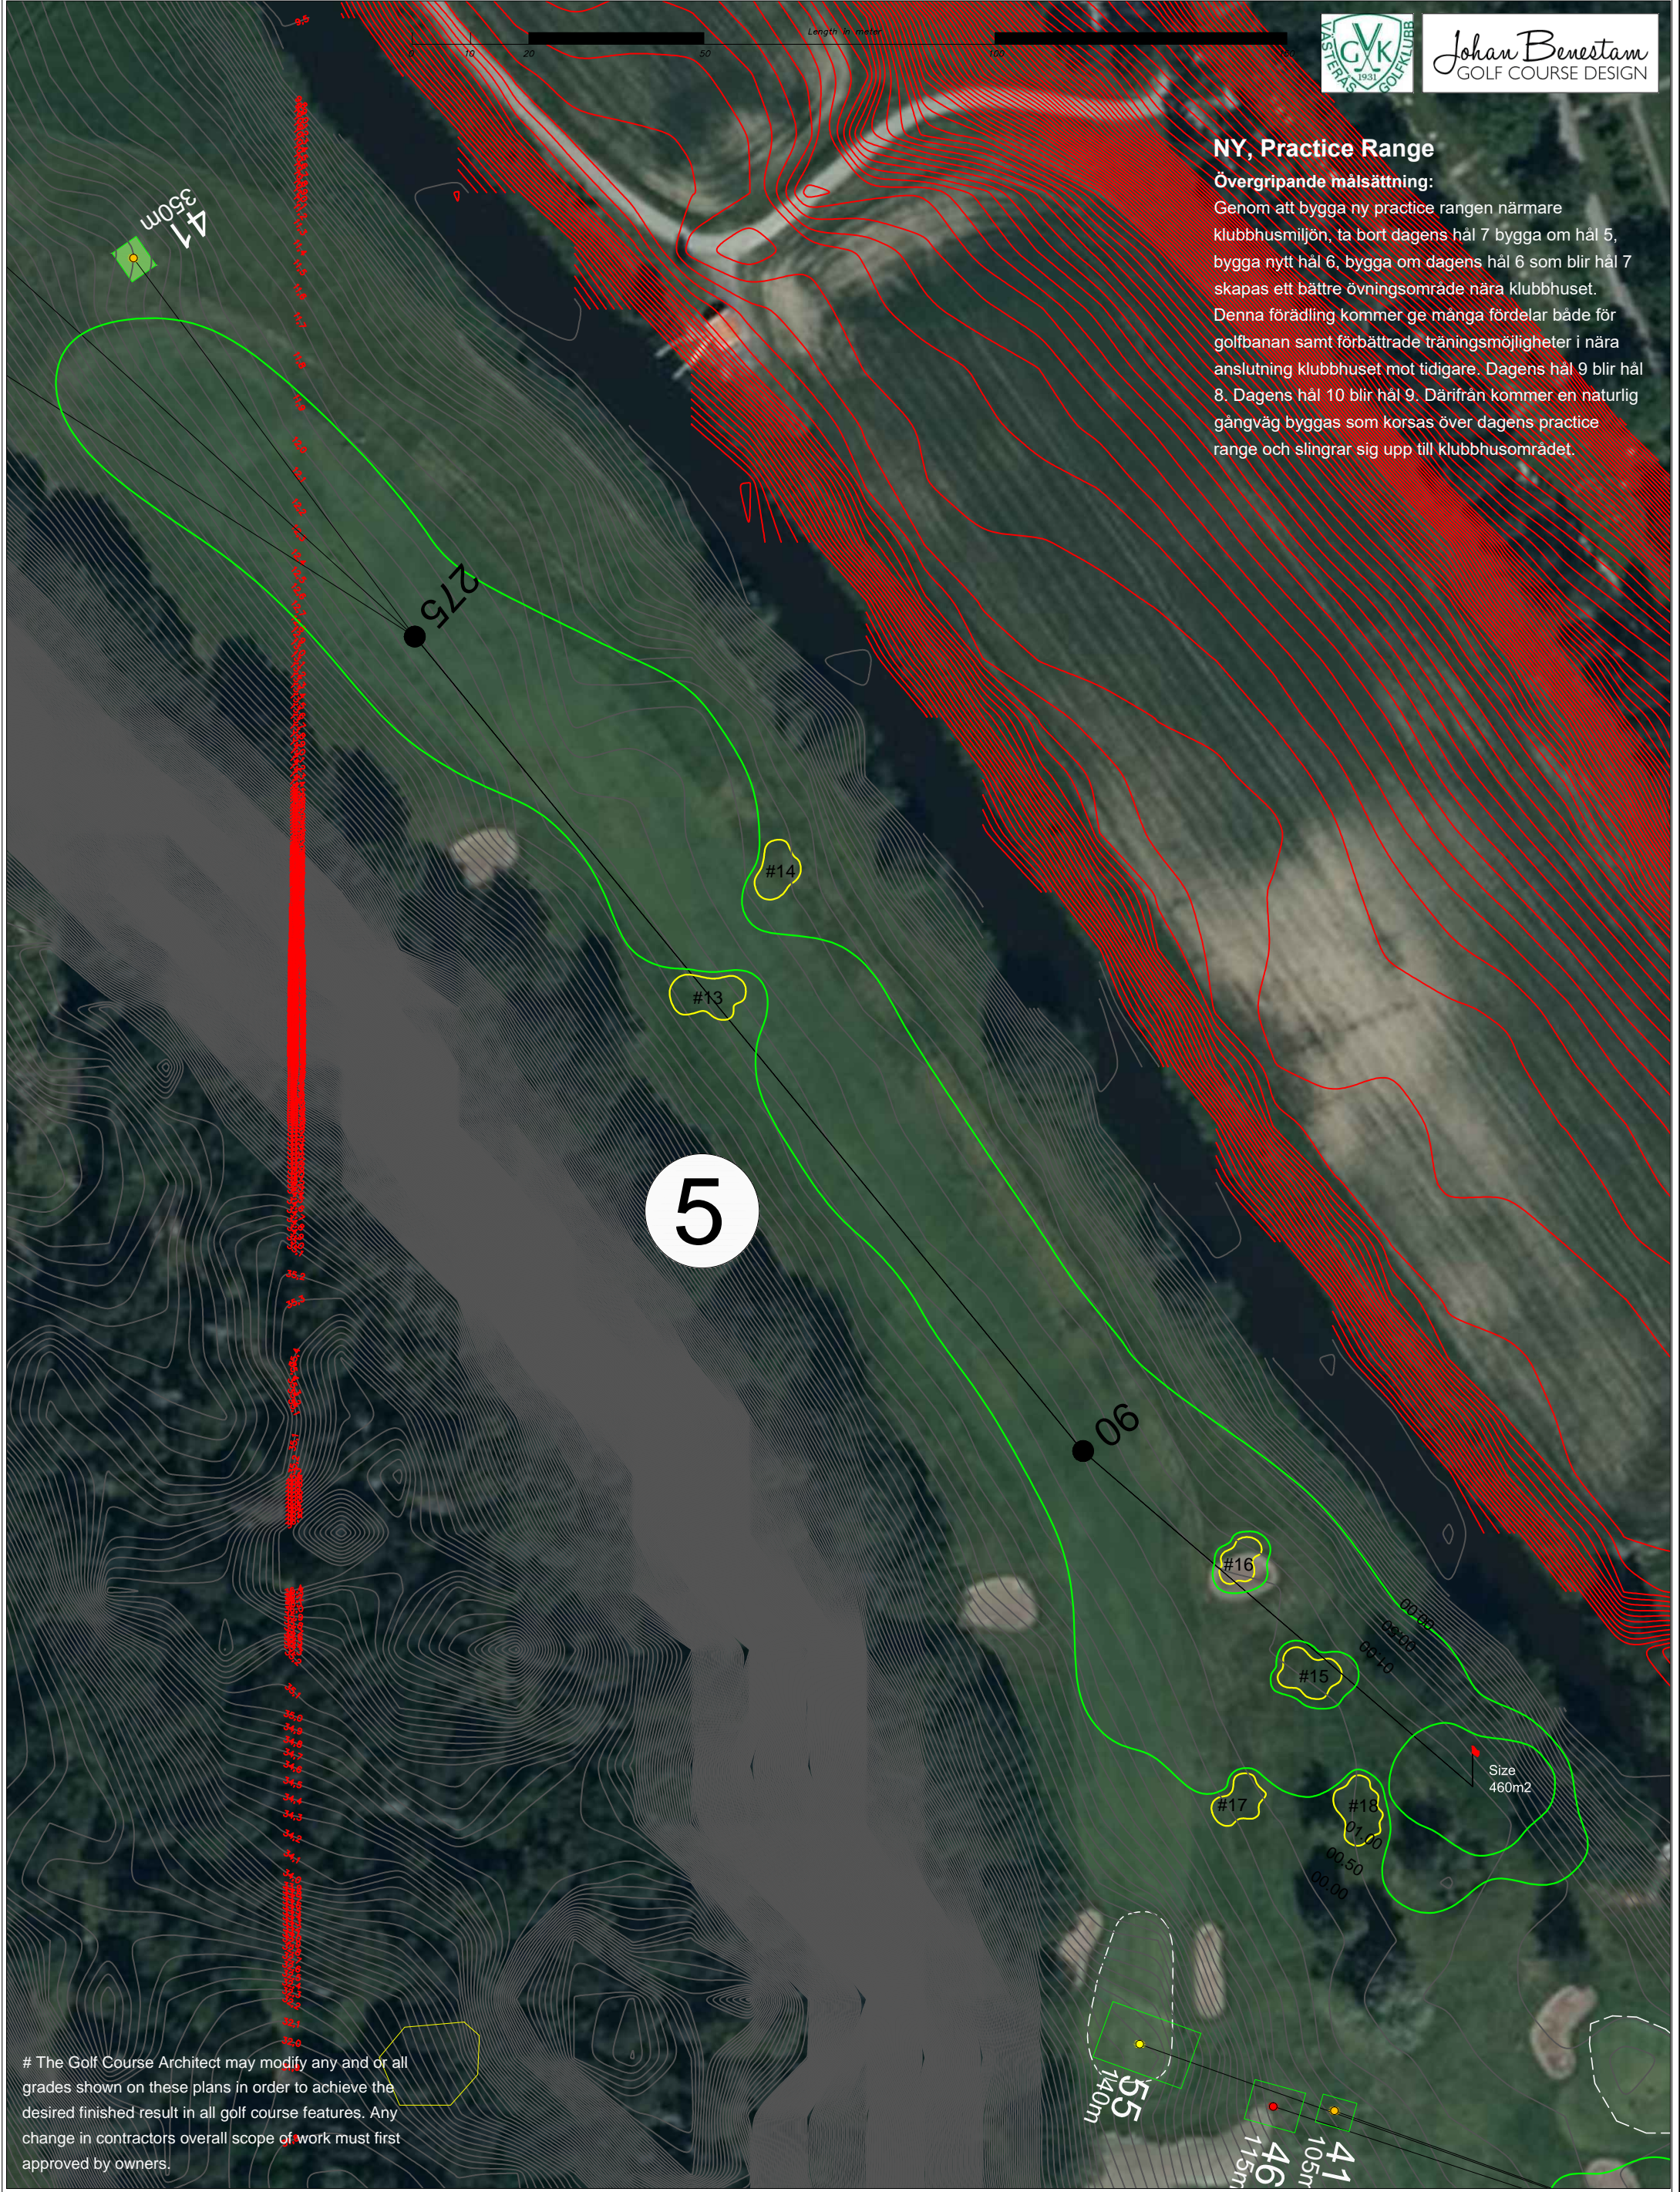

The Golf Course Architect may modify any and or all grades shown on these plans in order to achieve the desired finished result in all golf course features. Any change in contractors overall scope of work must first approved by owners.

<p>SHEET 1/1</p>	<p>Scale 1:1000 @ A3</p>	<p>Change note: _____ Date: _____ Sign: _____</p> <p>Benestam Golf Course Design Phone: +46 (0) 708 30 39 60 johan@benestamgolfdesign.com Date: 2022-07-04</p> <p>Project: Västerås Golfklubb Västerås, Sweden Konceptuell Plan Hål 5, 6, Draft 1</p> <p>Scale: 1:1000 @ A3 Construction No: 001</p>	<p>VÄSTERÅS GOLFKLUBB VÄSTERÅS, SWEDEN</p> <p>CONCEPTUAL PLAN NEW HOLE 5, 6 DRAFT 1</p>	<p>Completed By:</p> <p>Johan Benestam Master of Science in Golf Course Architecture Bachelor of Science in Landscape Planning Höllviken, Sweden, July 2022</p> <p>www.benestamgolfdesign.com</p>
-----------------------------	--------------------------	--	---	--