


NY, Practice Range

Övergripande målsättning:
 Genom att bygga ny practice range närmare klubbhusmiljön, ta bort dagens hål 7 bygga om hål 5, bygga nytt hål 6, bygga om dagens hål 6 som blir hål 7 skapas ett bättre övningsområde nära klubbhuset. Denna förändring kommer ge många fördelar både för golfbanan samt förbättrade träningsmöjligheter i nära anslutning klubbhuset mot tidigare. Dagens hål 9 blir hål 8. Dagens hål 10 blir hål 9. Därifrån kommer en naturlig gångväg byggas som korsas över dagens practice range och slingrar sig upp till klubbhusområdet.

7

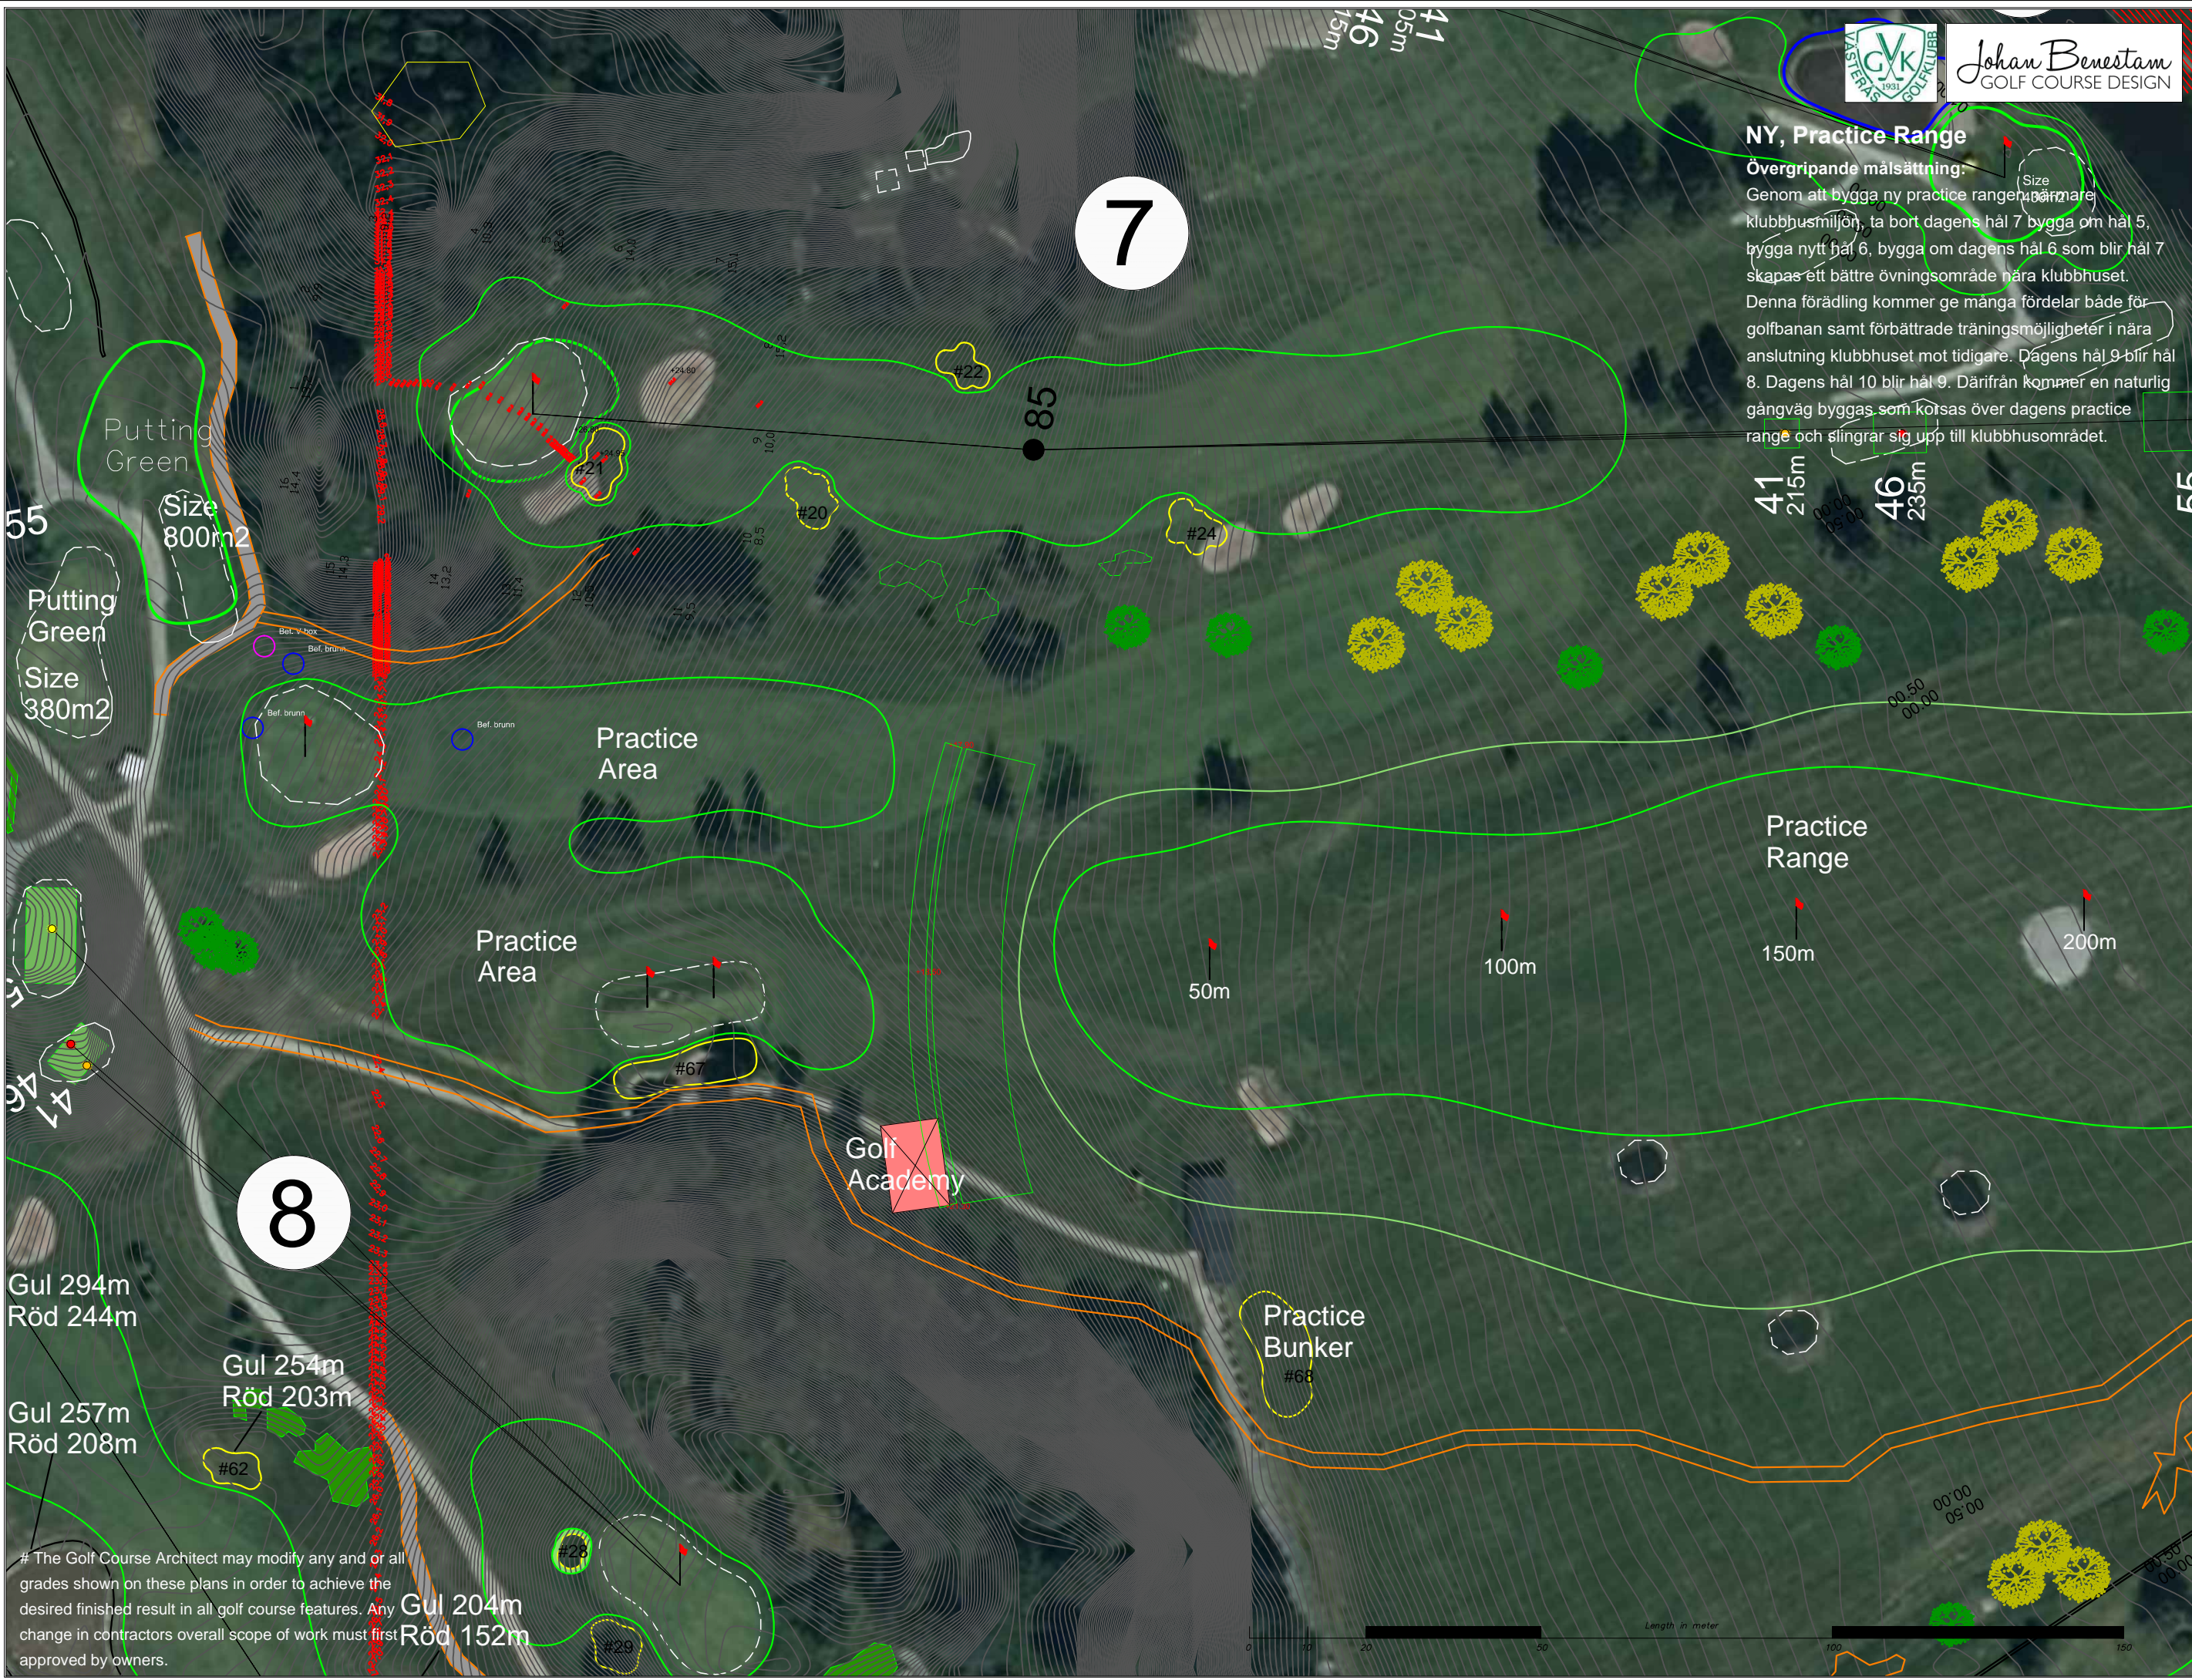

Putting Green
Size 800m²

Putting Green
Size 380m²

Practice Area

Practice Range

Golf Academy

Practice Bunker #68

8

Gul 294m
Röd 244m

Gul 254m
Röd 203m

Gul 257m
Röd 208m

Gul 204m
Röd 152m


The Golf Course Architect may modify any and or all grades shown on these plans in order to achieve the desired finished result in all golf course features. Any change in contractors overall scope of work must first approved by owners.

Completed By:
Johan Benestam
 Master of Science in Golf Course Architecture
 Bachelor of Science in Landscape Planning
 Hällviken, Sweden, July 2022
www.benestamgolfdesign.com

VÄSTERÅS GOLFKLUBB
 VÄSTERÅS, SWEDEN
CONCEPTUAL PLAN
NEW HOLE 7, PRACTICE AREA
DRAFT 1

Charge no.:
 Benestam Golf Course Design
 Phone: +46 (0) 768 30 38 60
 Email: johan@benestam.com
 Date: 2022-07-04

Project:
 Västerås, Sweden
 Konceptplan för ny 7. Practice Range, Draft 1
 Scale: 1:1000 @ A3
 Drawing No.: 04

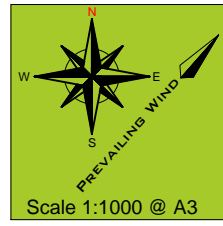

SHEET
 1/1